

① Garden Level Plan
Scale: 1/4"=1'-0"

SD SMOKE DETECTORS - INTERCONNECTED, HARD-WIRED W/ BATTERY BACK-UP AS PER CODE

CO CARBON MONOXIDE DETECTOR

JONATHAN RAISZ
ARCHITECT
26 THORNDIKE STREET
BROOKLINE, MA 02446
PHONE (617) 734-1040
RAISZ@RCN.COM


RENOVATIONS to:
11 SPARHAWK STREET
BRIGHTON, MASSACHUSETTS 02135

GARDEN LEVEL
PLAN
SCALE: 1/4"=1'-0"

DATE:
SEPT. 10, 2012
REVISIONS:

A1

NEW STAIR - SECOND MEANS OF EGRESS

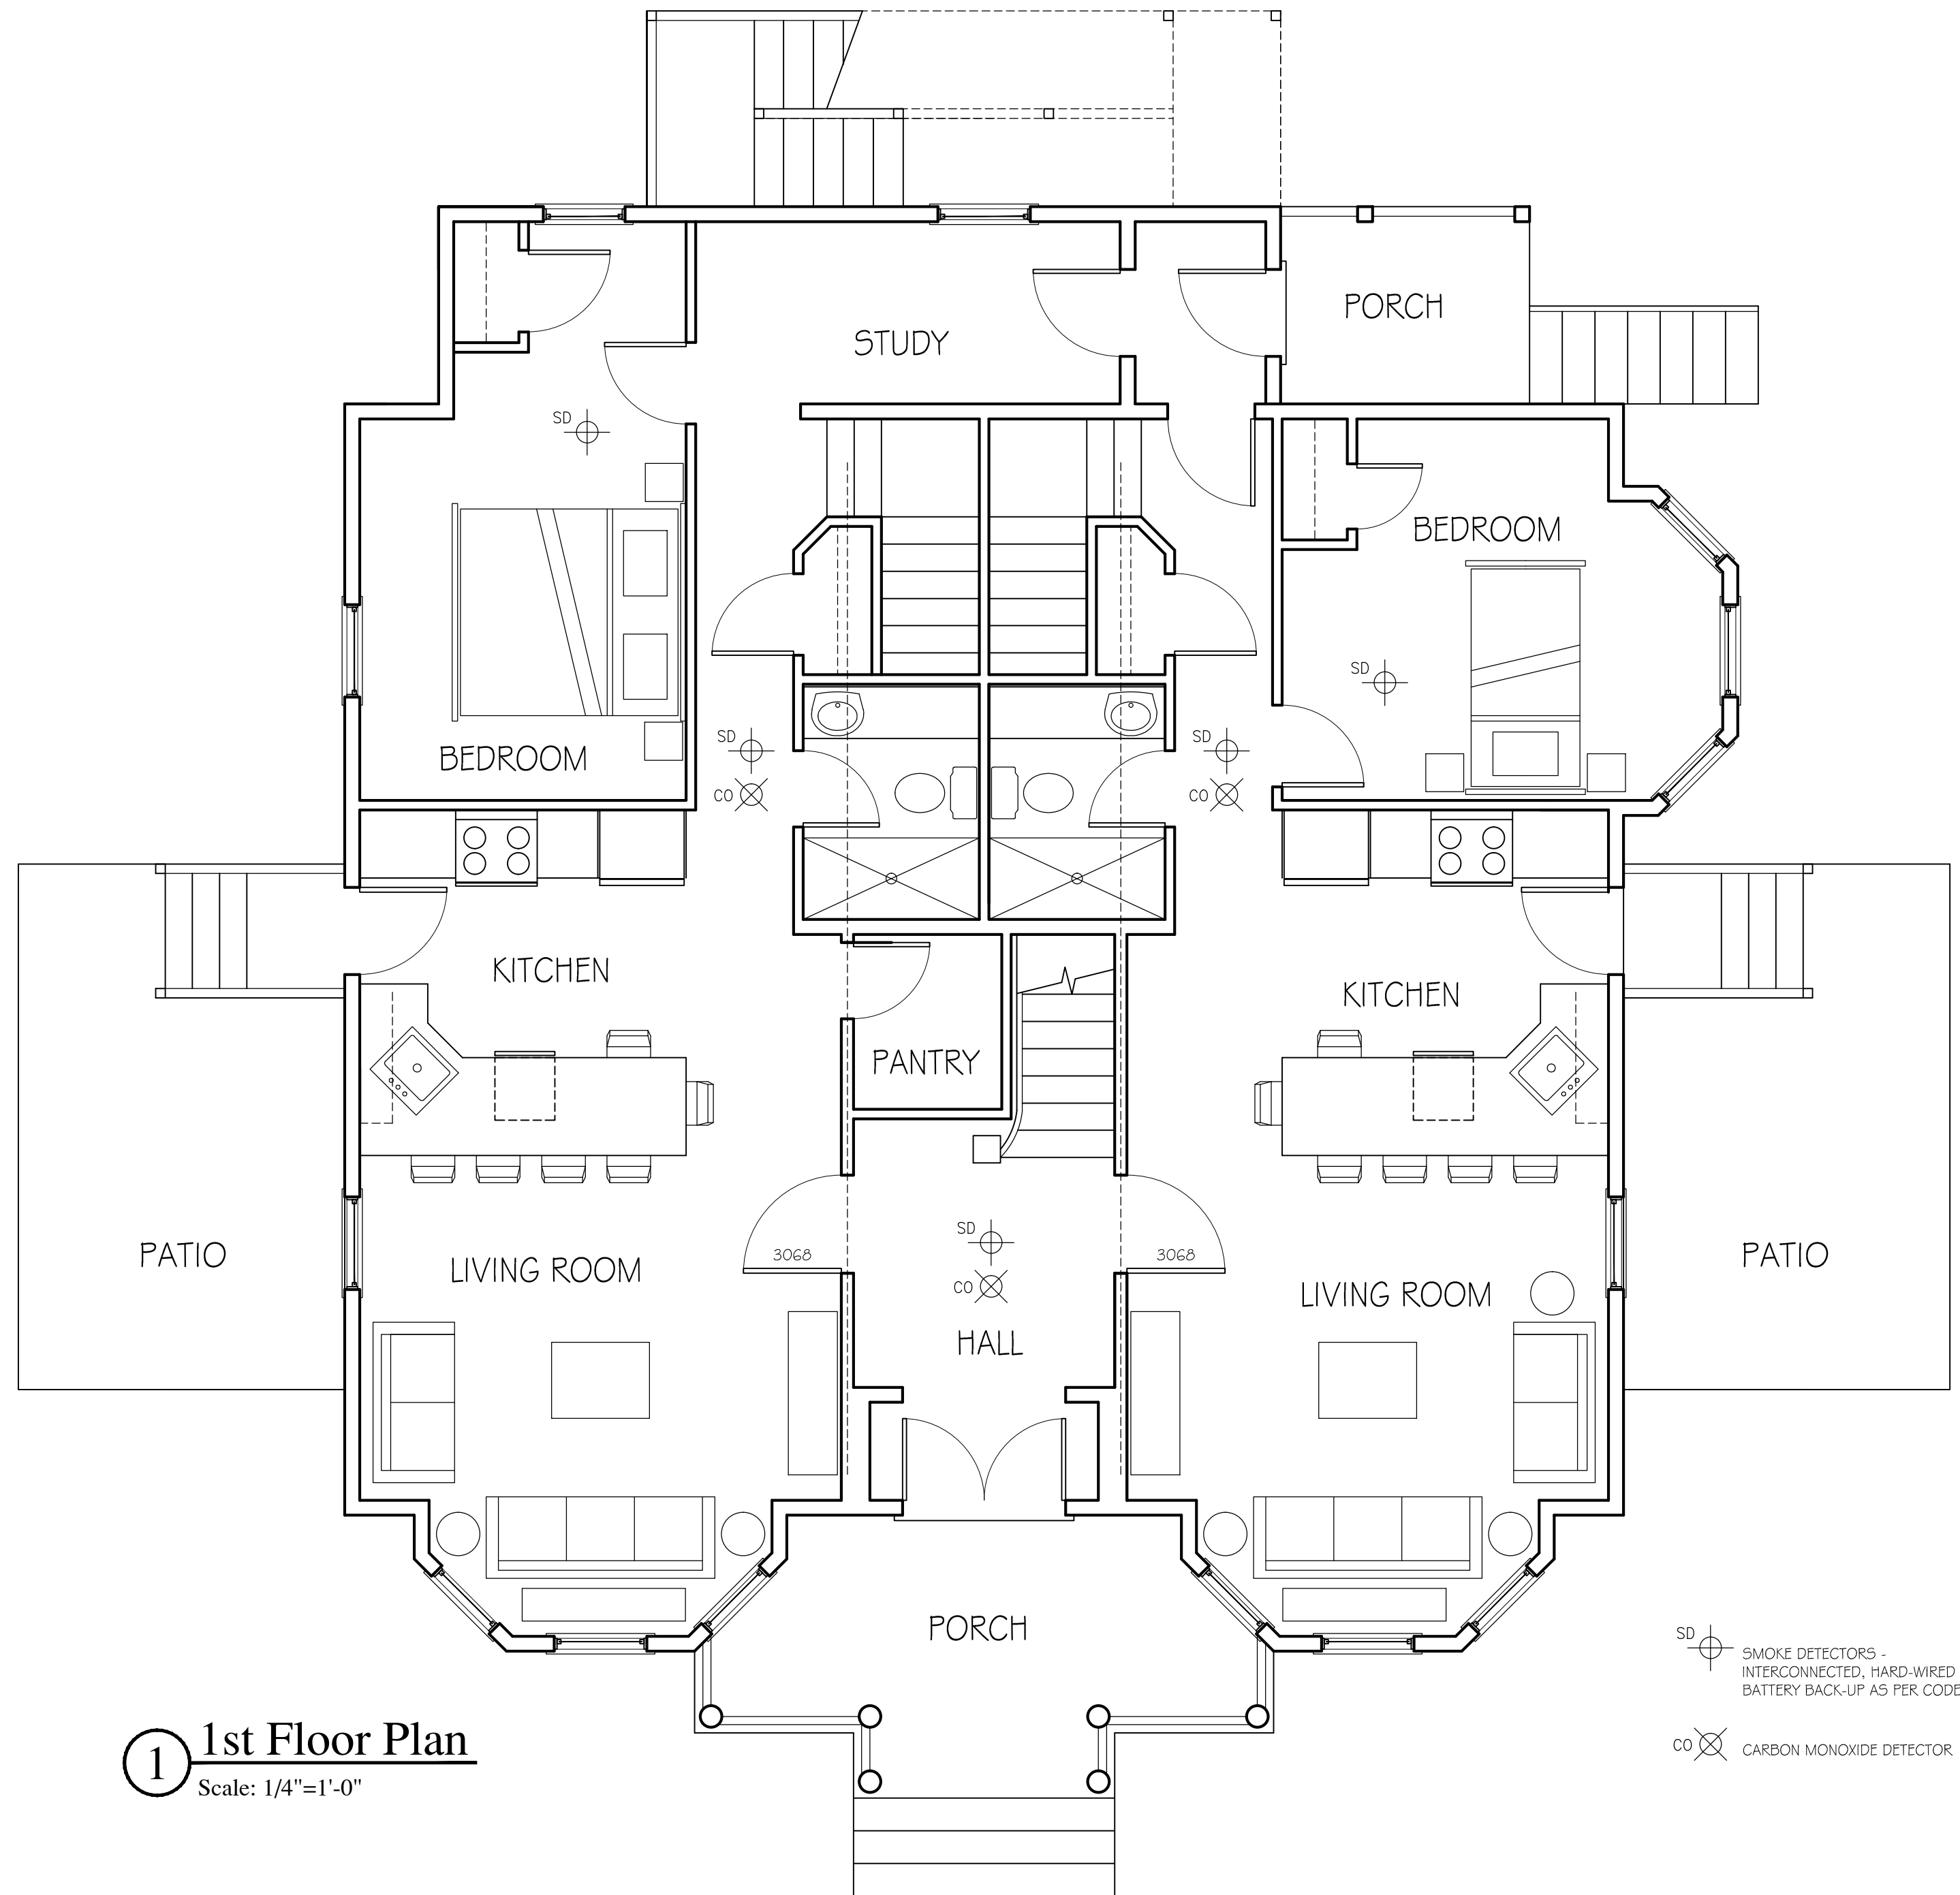

1 1st Floor Plan
 Scale: 1/4"=1'-0"

JONATHAN RAISZ
 ARCHITECT
 26 THORNDIKE STREET
 BROOKLINE, MA 02446
 PHONE (617) 734-1040
 RAISZ@RCN.COM


RENOVATIONS to:
11 SPARHAWK STREET
 BRIGHTON, MASSACHUSETTS 02135

**FIRST FLOOR
 PLAN**
 SCALE: 1/4"=1'-0"

DATE:
 SEPT. 10, 2012
 REVISIONS:

A2

NEW STAIR - SECOND MEANS OF EGRESS

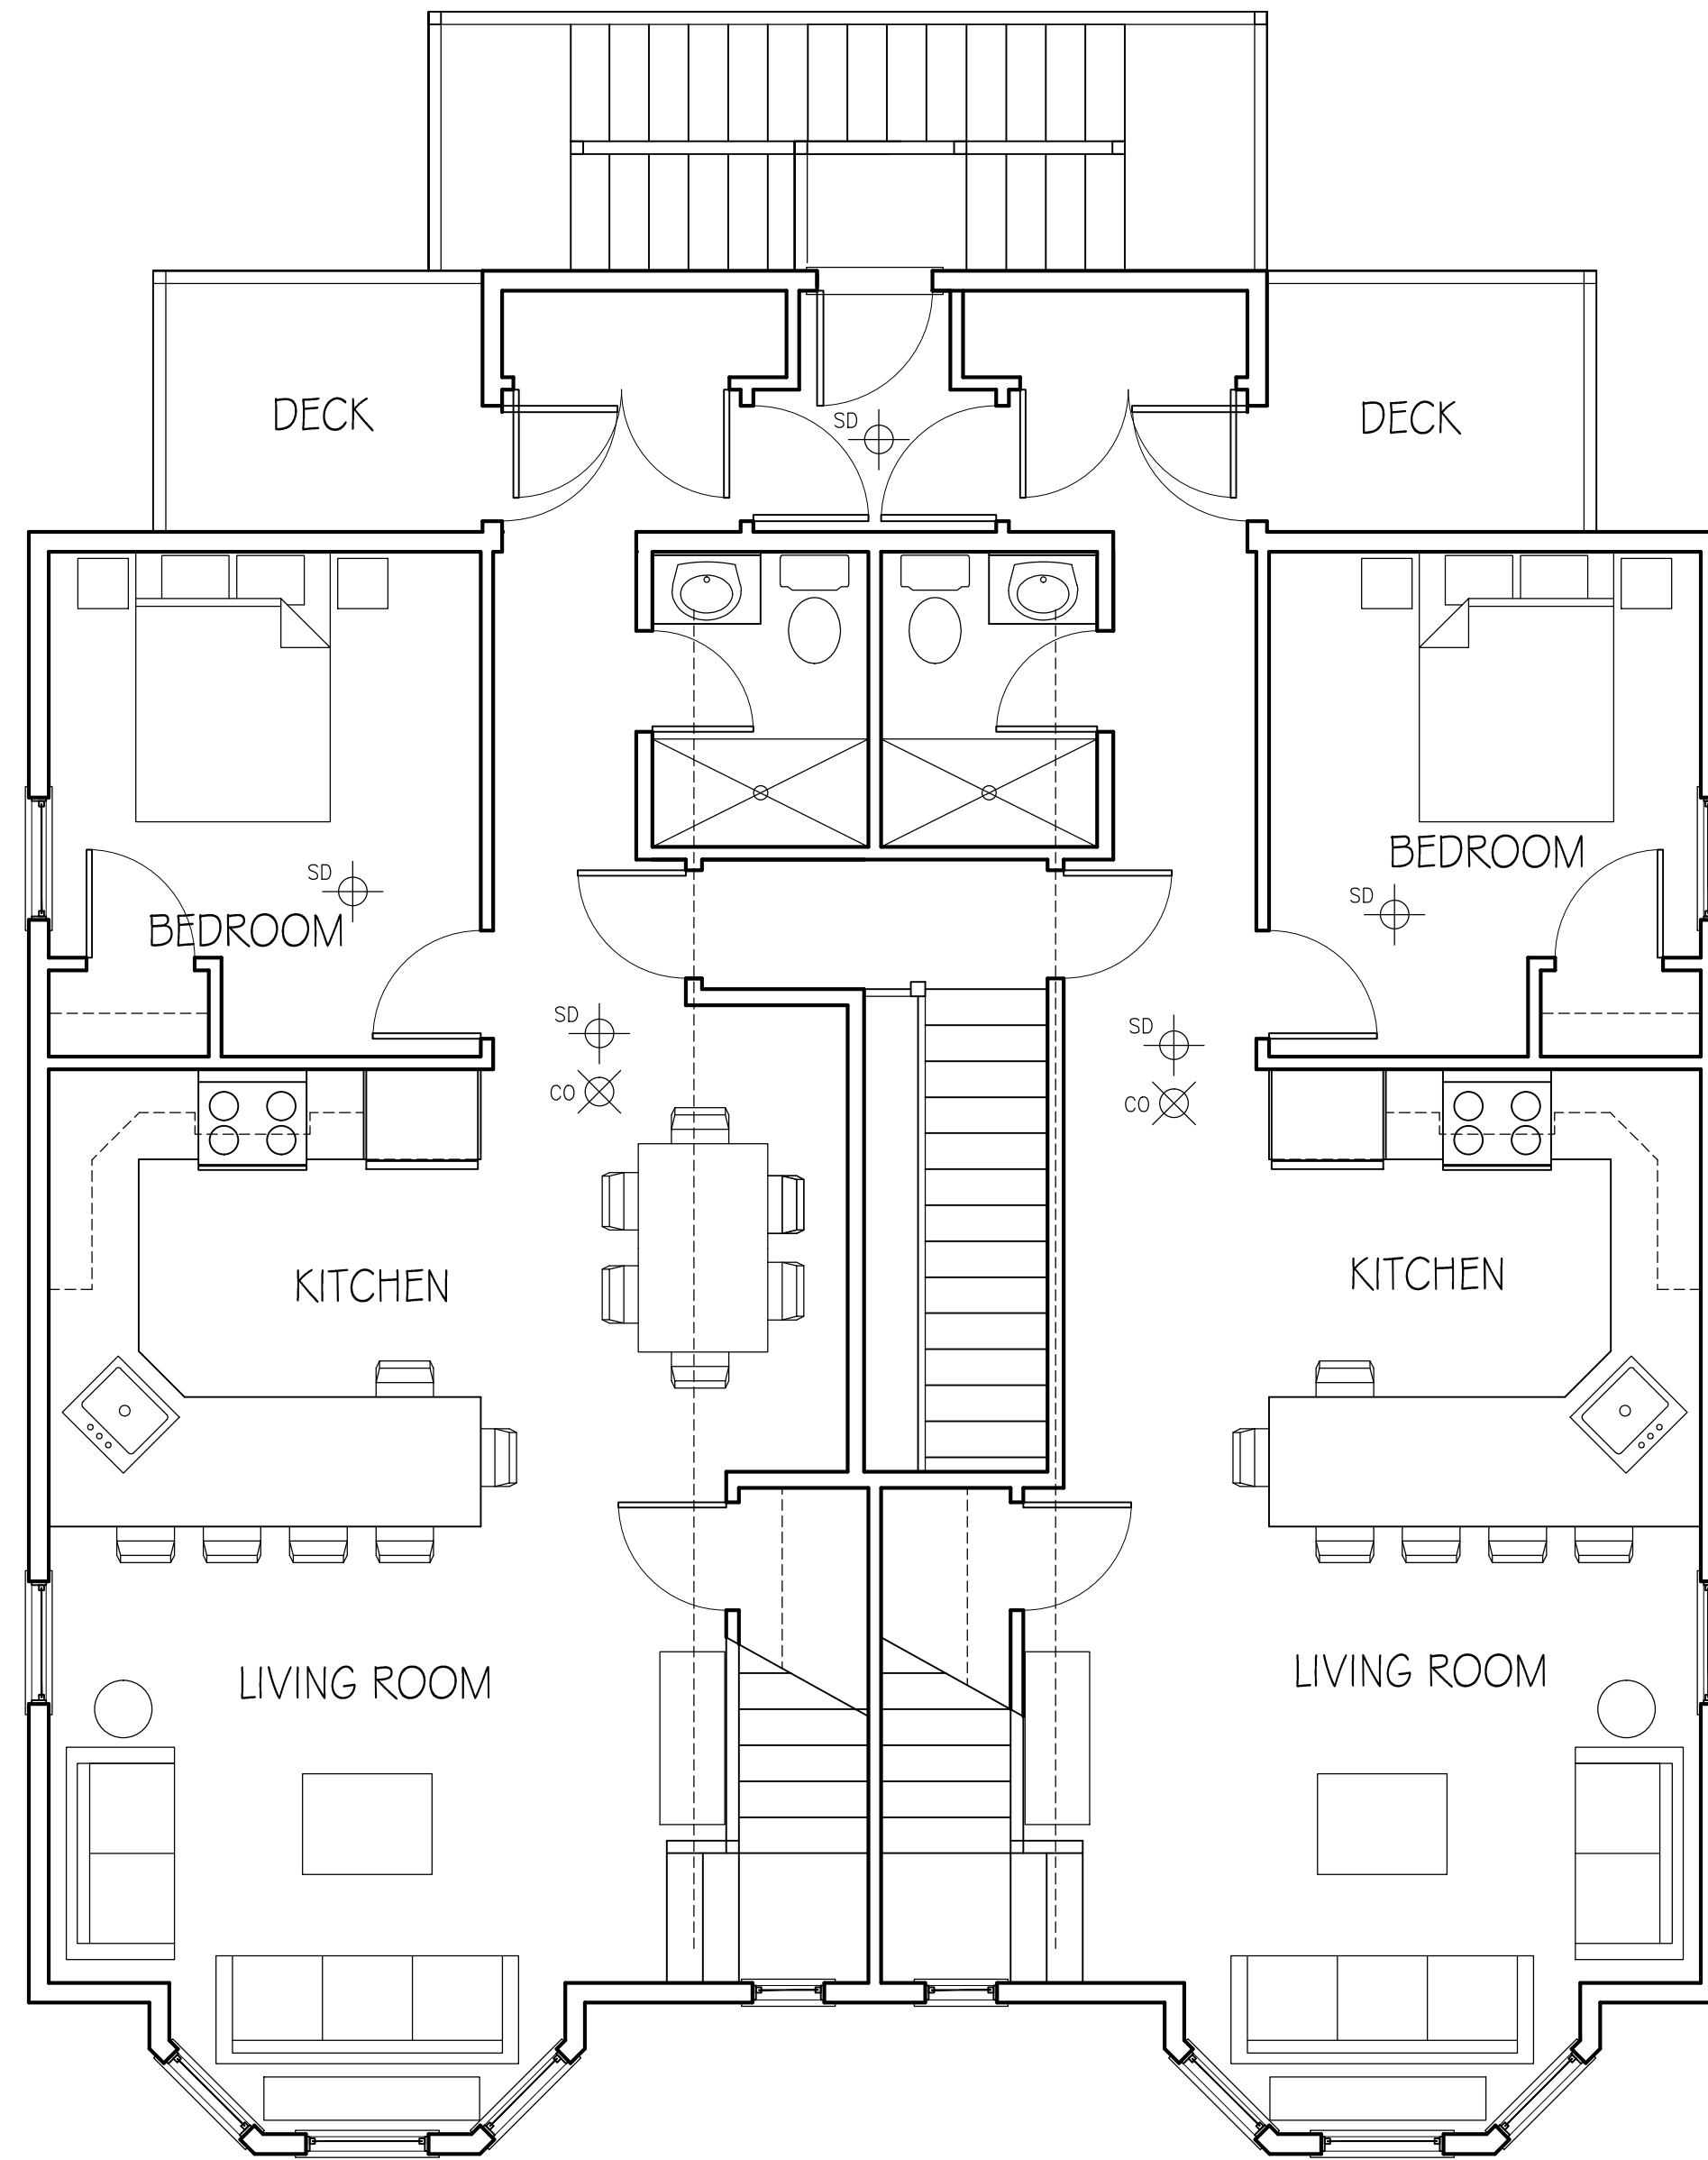

1 **2nd Floor Plan**
Scale: 1/4"=1'-0"

SD ⊕ SMOKE DETECTORS - INTERCONNECTED, HARD-WIRED W/ BATTERY BACK-UP AS PER CODE
CO ⊗ CARBON MONOXIDE DETECTOR


JONATHAN RAISZ
ARCHITECT
26 THORNDIKE STREET
BROOKLINE, MA 02446
PHONE (617) 734-1040
RAISZ@RCN.COM

RENOVATIONS to:
11 SPARHAWK STREET
BRIGHTON, MASSACHUSETTS 02135

SECOND FLOOR PLAN
SCALE: 1/4"=1'-0"

DATE:
SEPT. 10, 2012
REVISIONS:

A3

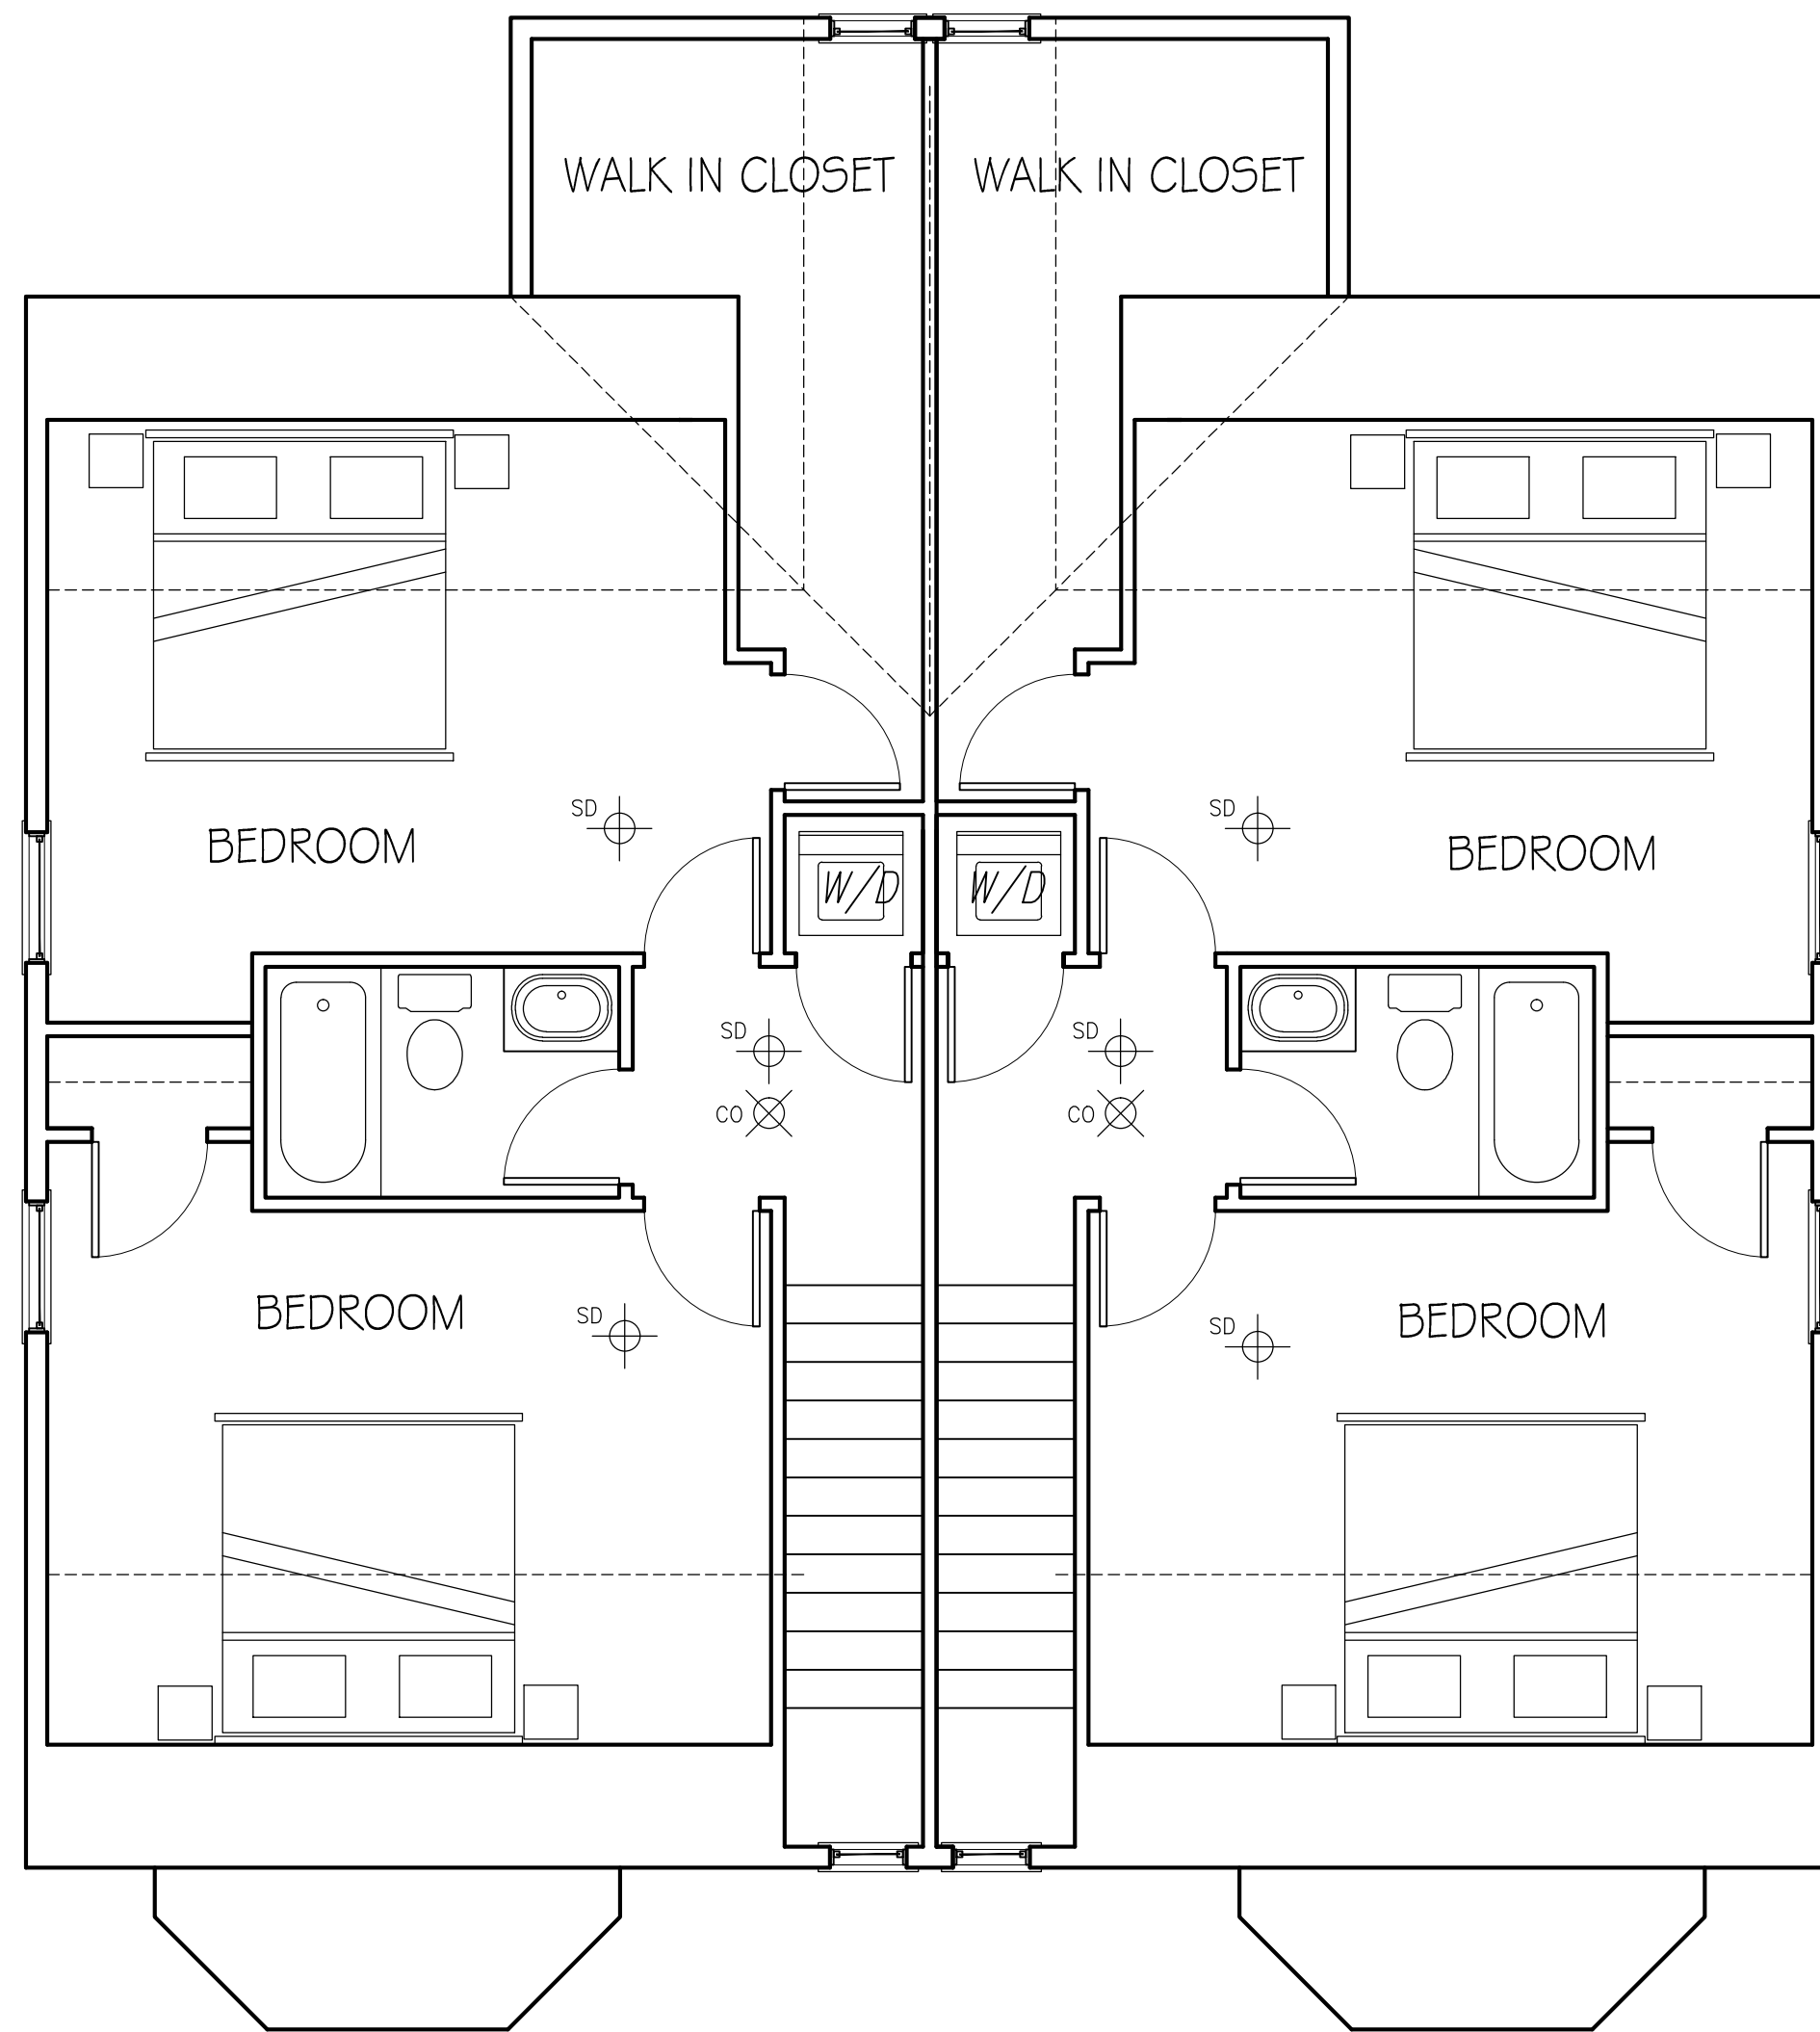

1 2nd Floor Plan
Scale: 1/4"=1'-0"

SD ⊕ SMOKE DETECTORS -
INTERCONNECTED, HARD-WIRED W/
BATTERY BACK-UP AS PER CODE

CO ⊗ CARBON MONOXIDE DETECTOR

JONATHAN RAISZ
ARCHITECT

26 THORNDIKE STREET
BROOKLINE, MA 02446
PHONE (617) 734-1040
RAISZ@RCN.COM

RENOVATIONS to:
11 SPARHAWK STREET
BRIGHTON, MASSACHUSETTS 02135

**THIRD FLOOR
PLAN**
SCALE: 1/4"=1'-0"

DATE:
SEPT. 10, 2012
REVISIONS:

A4